


30'0" WIDE ROAD
EAST FACING

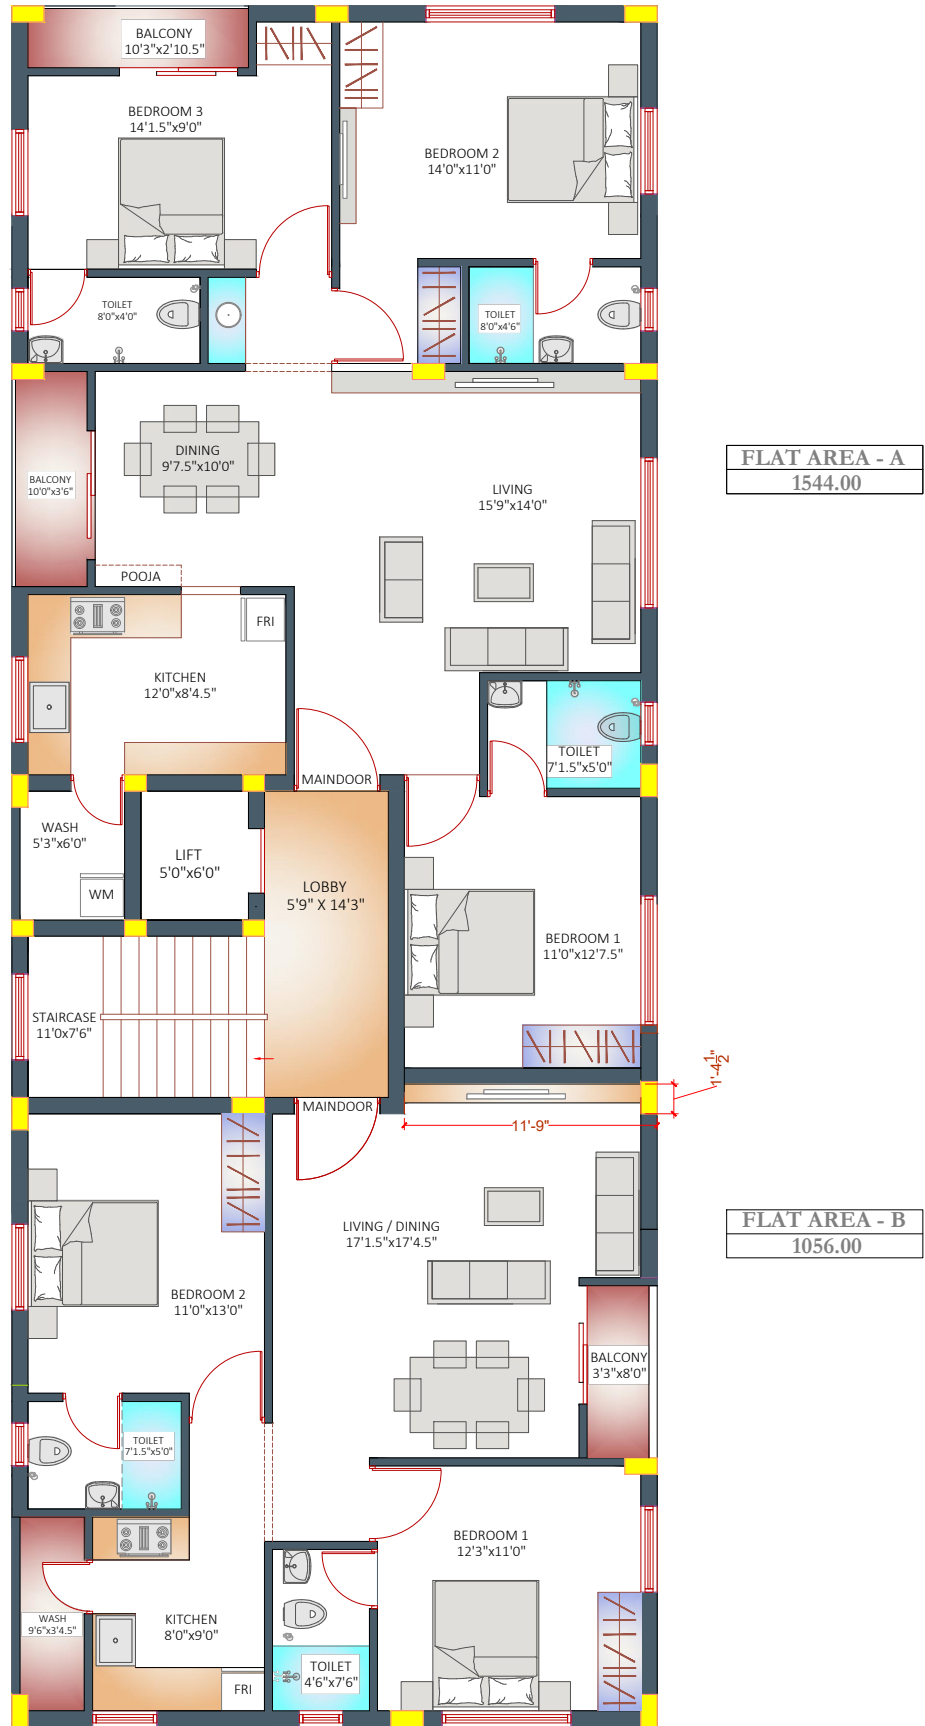

TYPICAL FLOOR PLAN - 2,3,4,5

REVISED OPTION - 27.12.2023

PREPARED BY:
ARCH 3DESIGNS

PROJECT:
12TH MAIN ROAD

CLIENT:
REDBRICK CONSTRUCTIONS